


HEYWAR

GROUND FLOOR

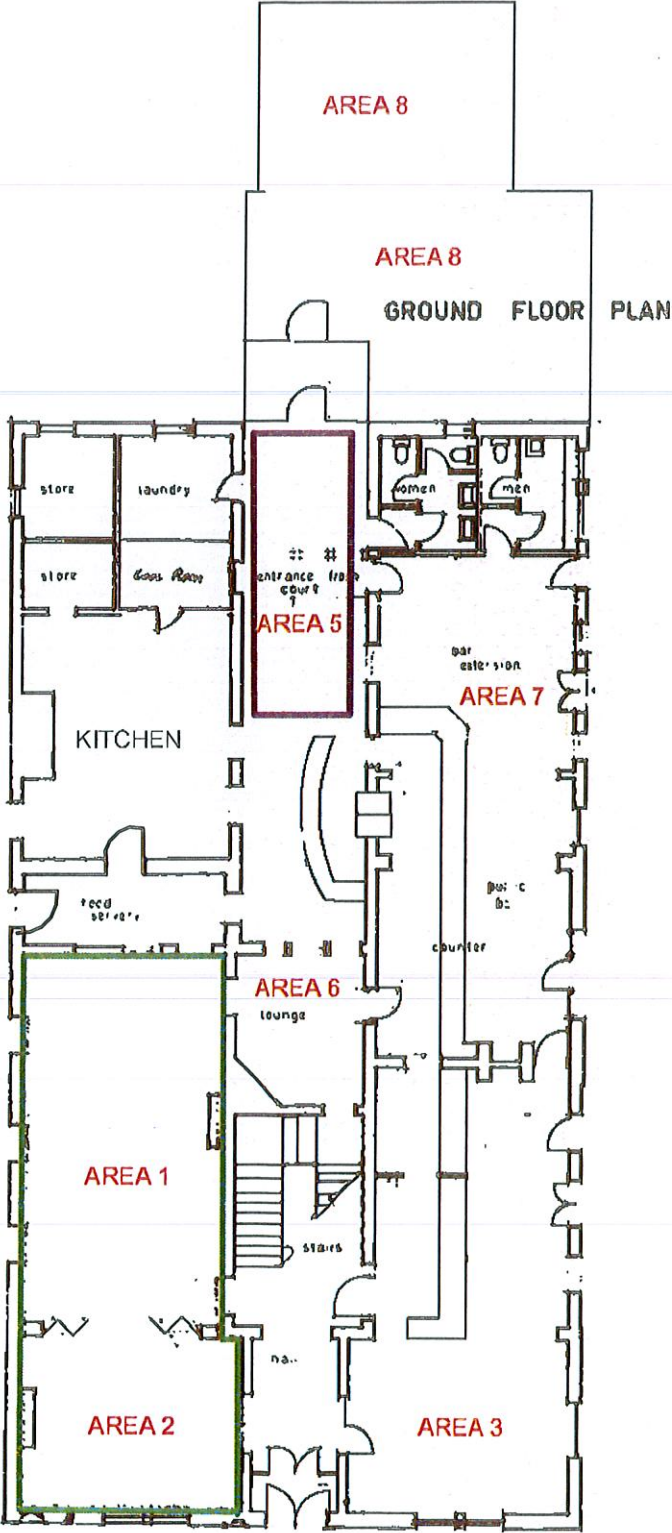

LEGEND:


- LICENSED AREA.....RED LINE
- DESIGNATED DINING AREA.....GREEN LINE
- DESIGNATED RECEPTION AREA.....BROWN LINE
- GAMING AREA.....PURPLE LINE
- SAMPLING AREA.....YELLOW LINE
- ENTERTAINMENT CONSENT.....BLUE LINE
- EXTENDED TRADING AUTHORITY.....PINK LINE
- OUT OF BOUNDS TO MINORS.....ORANGE LINE
- MINORS PERMITTED AFTER MIDNIGHT.....BROKEN ORANGE LINE

D'S ROYAL (


50104024

**"THE PLAN MUST BE KEPT ON THE PREMISES
AT ALL TIMES AND BE PRODUCED TO AN
AUTHORISED OFFICER UPON REQUEST."
(NEED NOT BE DISPLAYED)**

FIRST FLOOR PLAN

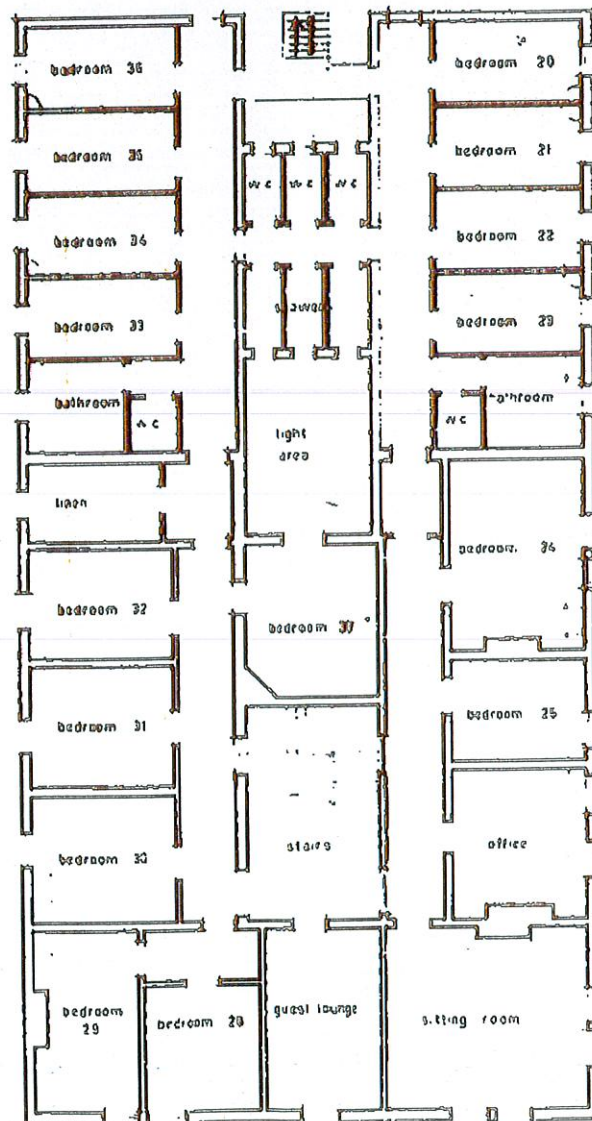

AK HOTEL

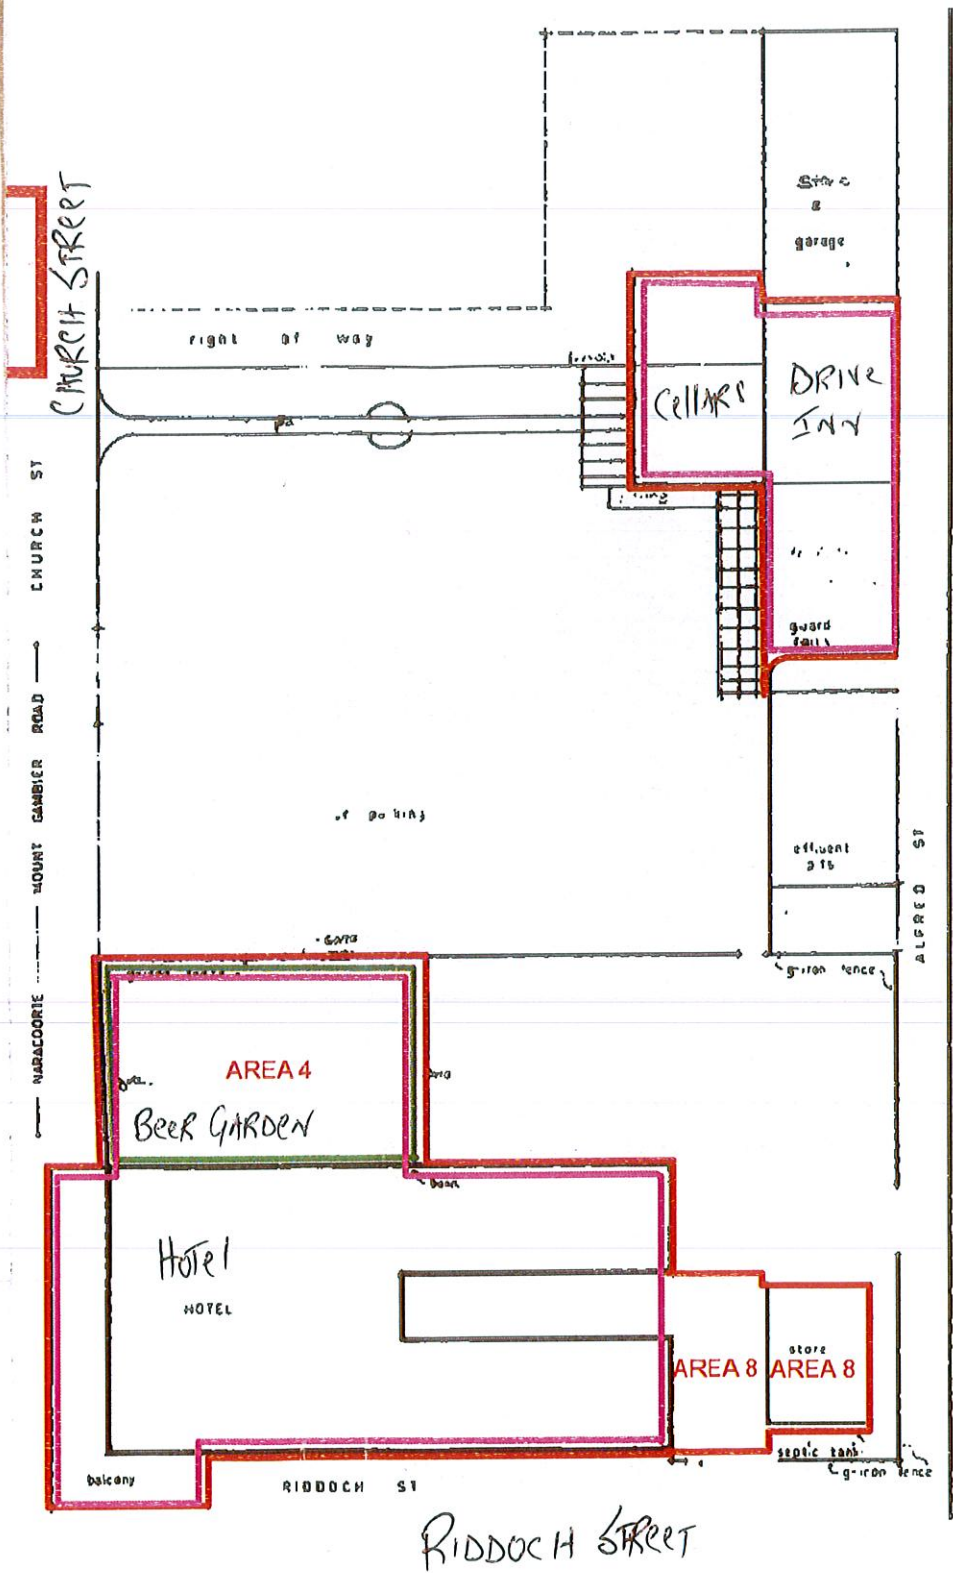

ALFRED STREET

RIDDOCH STREET

PLAN ACCURATE AS AT / /

LICENSEE

LIQUOR AND GAMBLING COMMISSIONER

M.A. Poyser

PLAN UPDATED 11/05/09

20000

